




**MONUMENT LEGEND**

- 0.63" dia. iron pin found or size per plan
- 0.63" dia. iron pin set with yellow plastic cap stamped: "COSLER 6393"
- 1.0" OD iron pipe found or size per plan
- Stone found
- Railroad Spike found
- P.K. Nail found
- 0.25" MAG Nail set
- Concrete Monument found
- Concrete Monument set
- 18" Square Concrete Fence Post found
- No monument set due to cultivated field

NOTE: Bearings used are based on the east line of Cedar Oaks, Section Four subdivision, said bearing is N 06°27'00" E.

Monuments found or set are in good condition unless otherwise labeled.

Deeds & Survey Records as noted on drawing are source data for this survey.

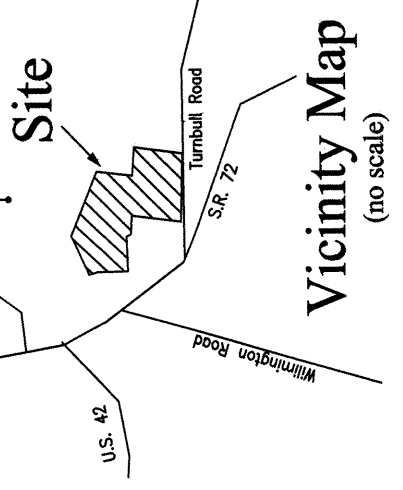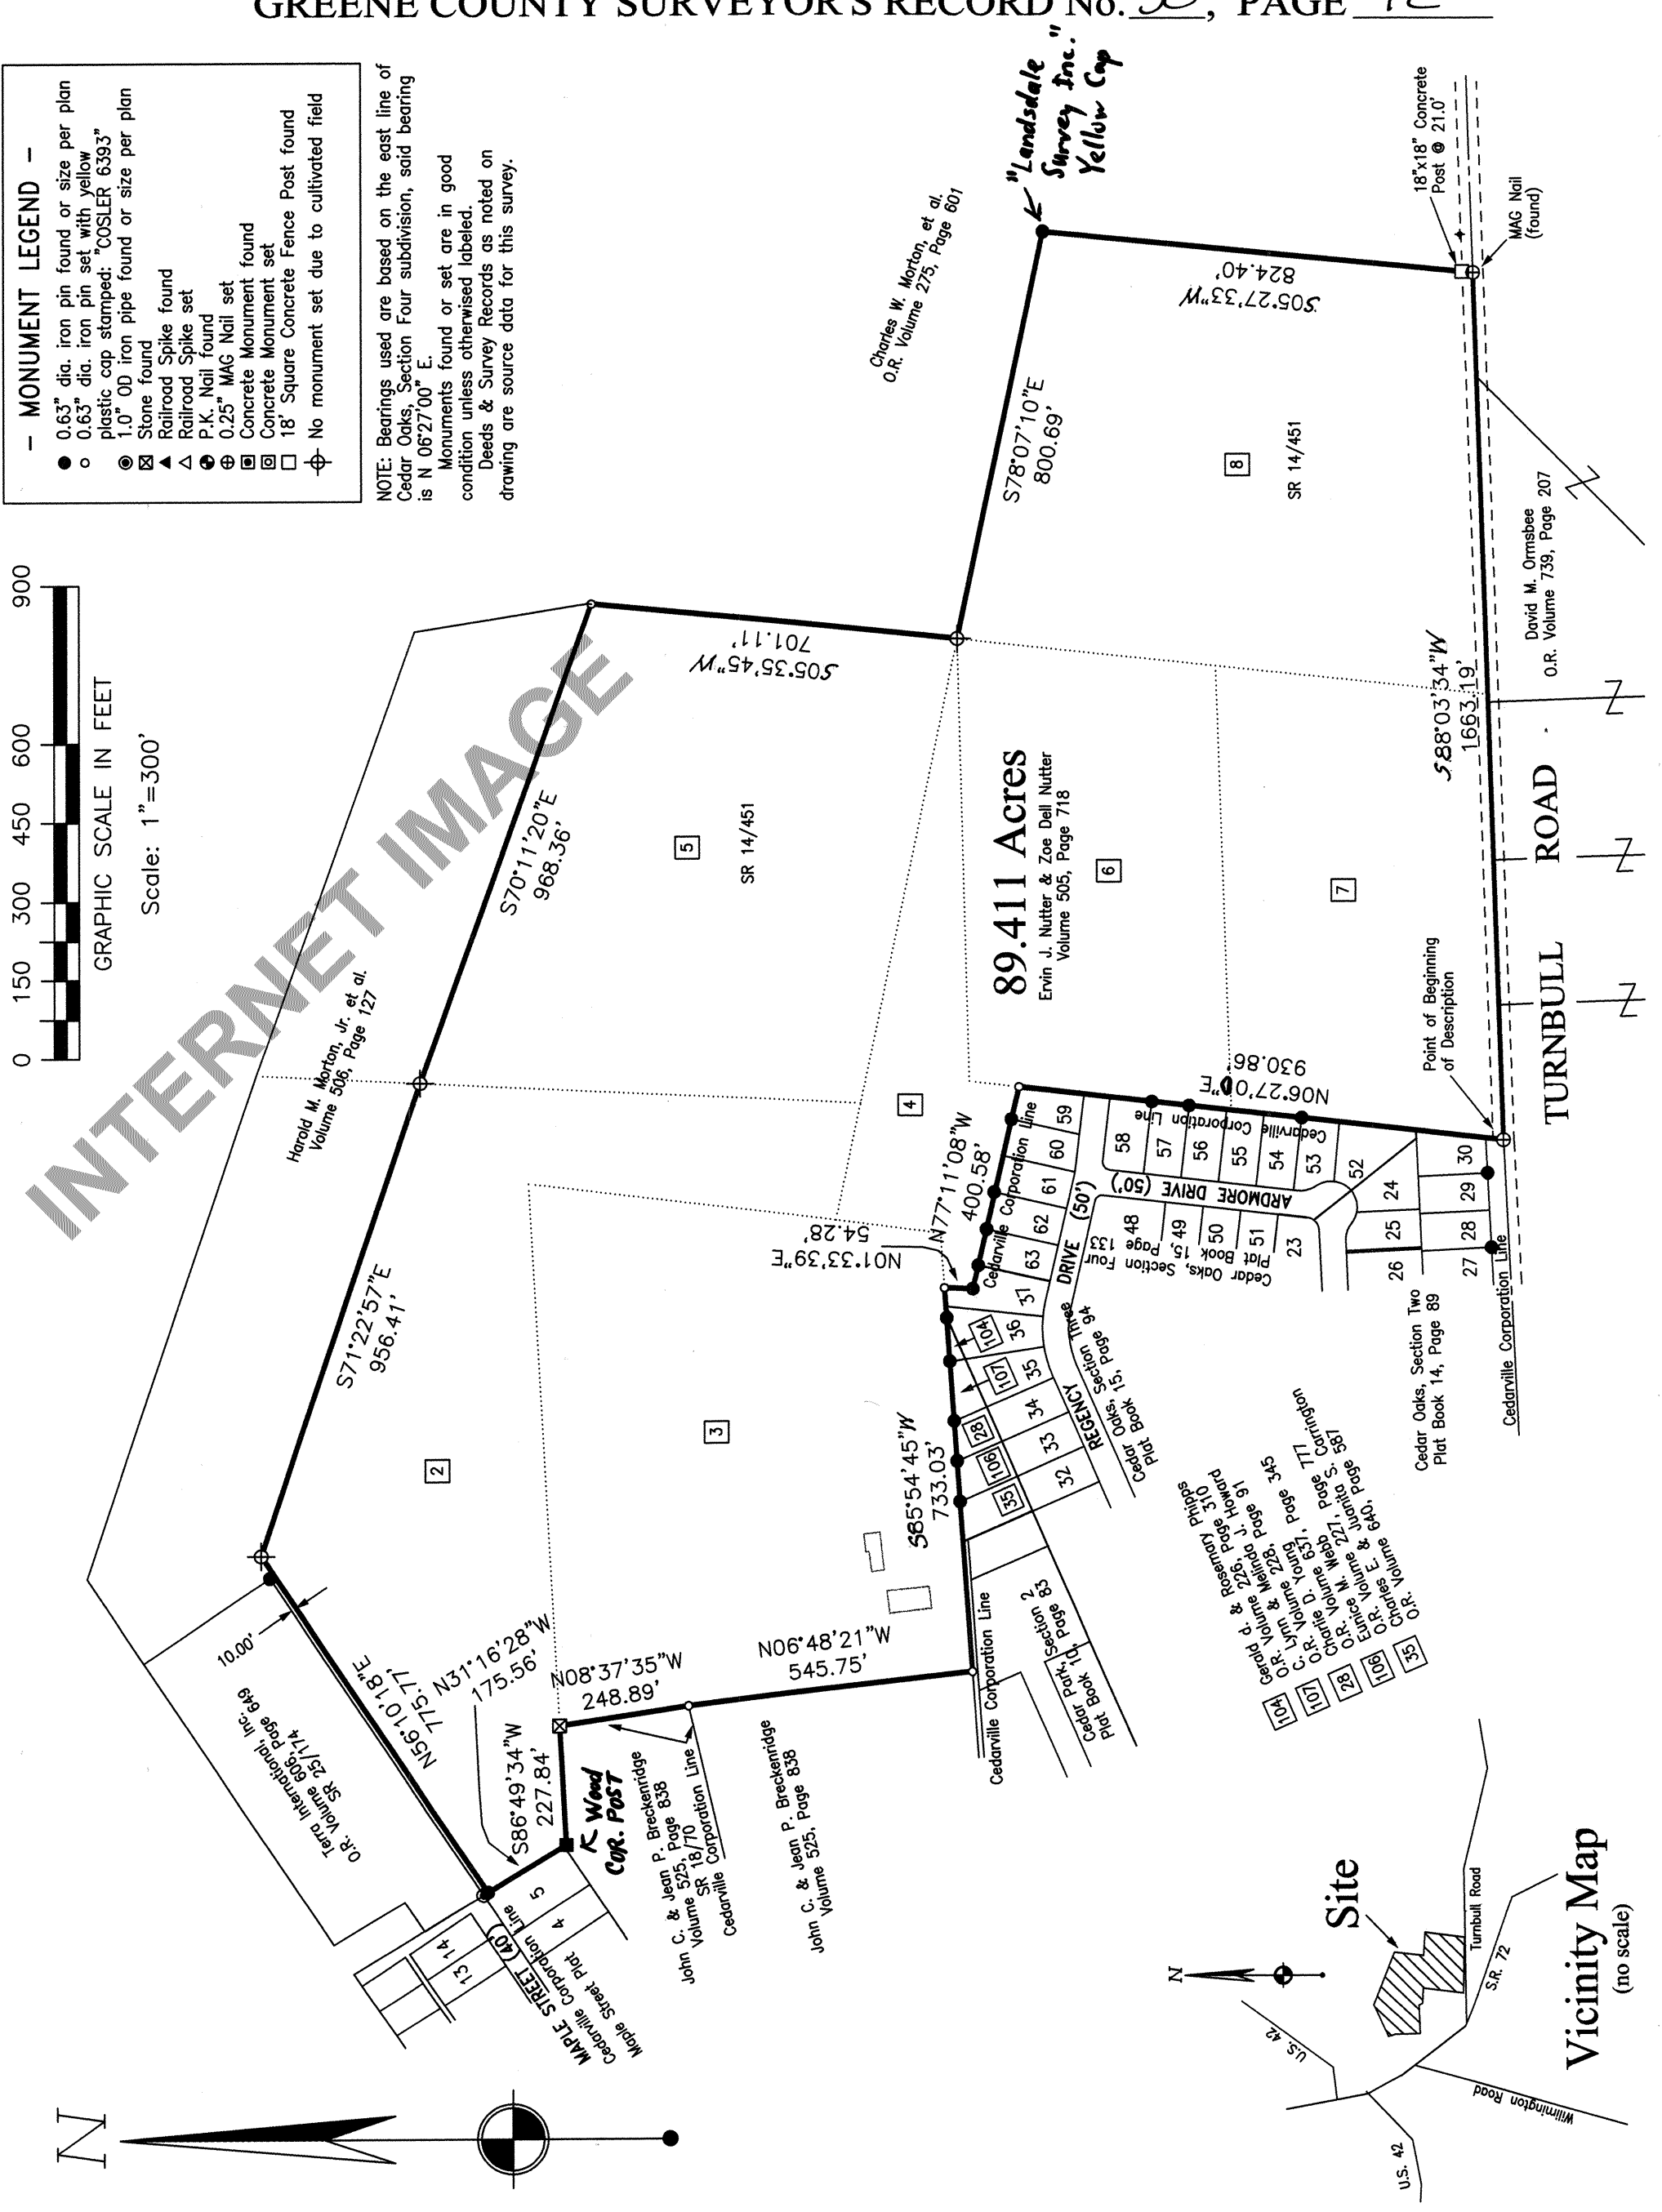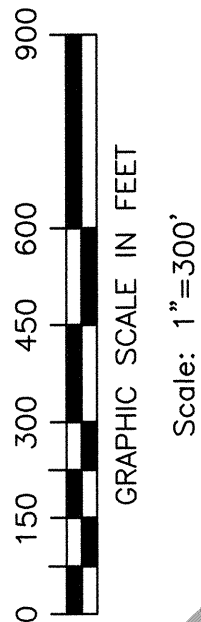

SURVEYED BY: Mitchell W. Cosler  
REG. SURVEYOR NO. 6393

APPROVED GREENE COUNTY ENGINEER  
By REK Date 5-14-98

APPROVED BY: \_\_\_\_\_  
ZONING \_\_\_\_\_ ZONING \_\_\_\_\_

RPCC, CITY, OR VILLAGE \_\_\_\_\_ DATE \_\_\_\_\_



GRANTOR Ervin J. Nutter & Zoe Nell Nutter

GRANTEE \_\_\_\_\_

LOCATION  
Section \_\_\_\_\_, Town \_\_\_\_\_, Range \_\_\_\_\_  
or Survey No. 3376  
Cedarville TOWNSHIP,  
GREENE COUNTY, OHIO

DATE May 11, 1998